


Critical Area Sign Installation Detail

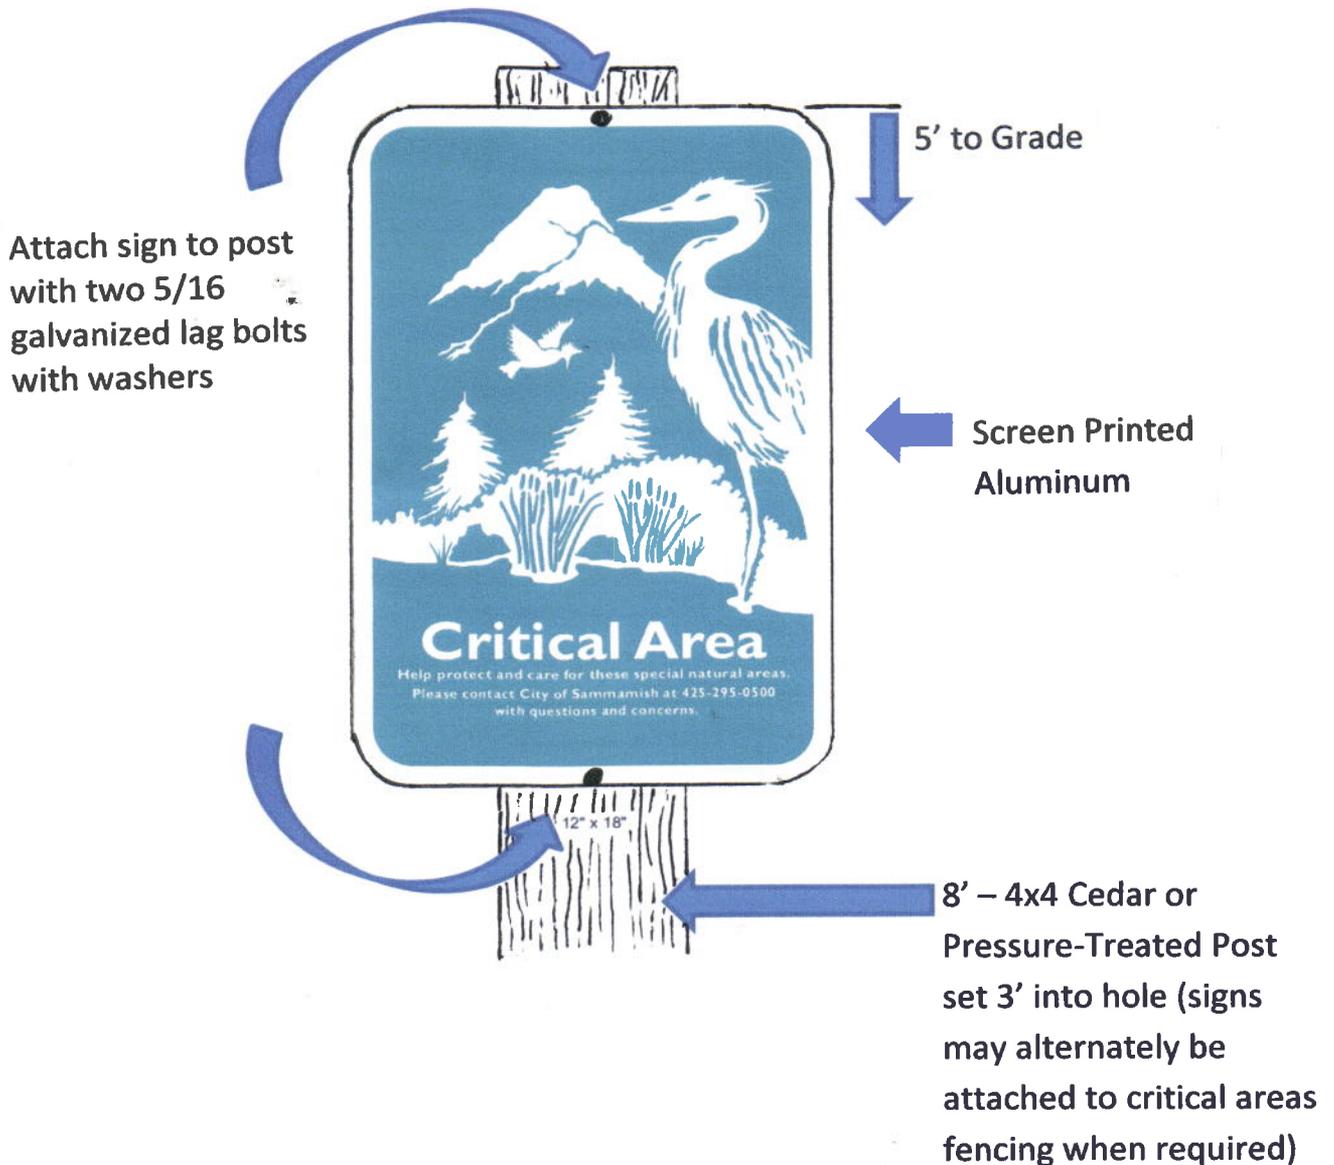

- The Critical Areas sign shall be posted at the outer boundary of the Critical Area buffer.
- One sign shall be posted per lot or posted every 50-feet, whichever distance is less resulting in a greater number of signs. The signs shall be posted in prominent and visible locations, and at the closest point to the proposed development.
- Signs may alternately be attached to critical areas fencing when fencing is required.



Critical Area

Help protect and care for these special natural areas.

Please contact City of Sammamish at 425-295-0500
with questions and concerns.


12" x 18"


Pileated Woodpecker Habitat Area

This area is protected to
provide habitat for
pileated woodpecker
and other wildlife.

Please do not disturb
this valuable resource.

Consult recorded plat or the City of Sammamish
at 425-295-0500 for more information.

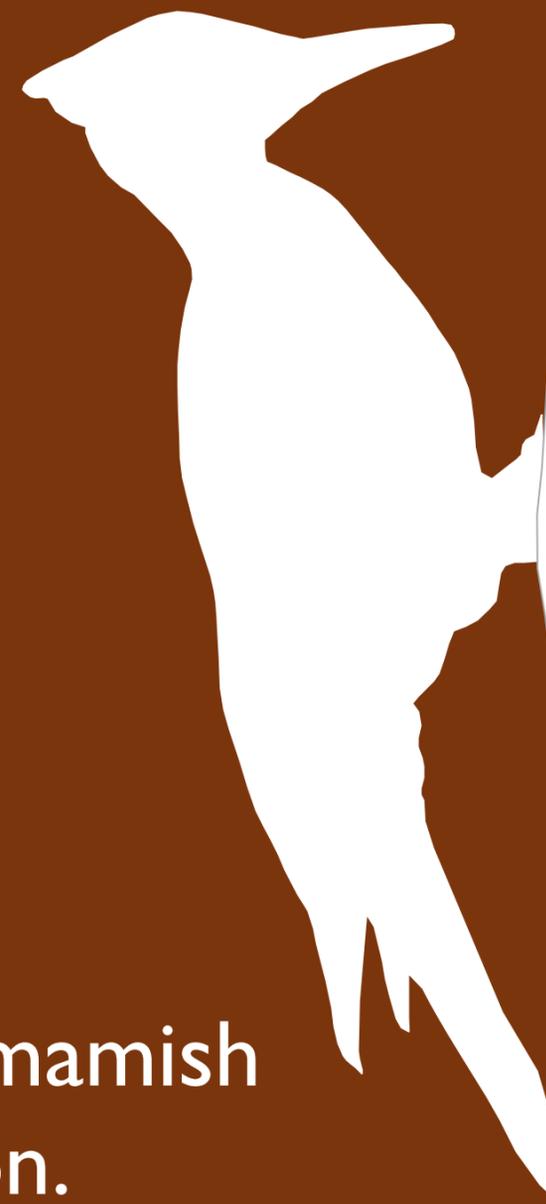

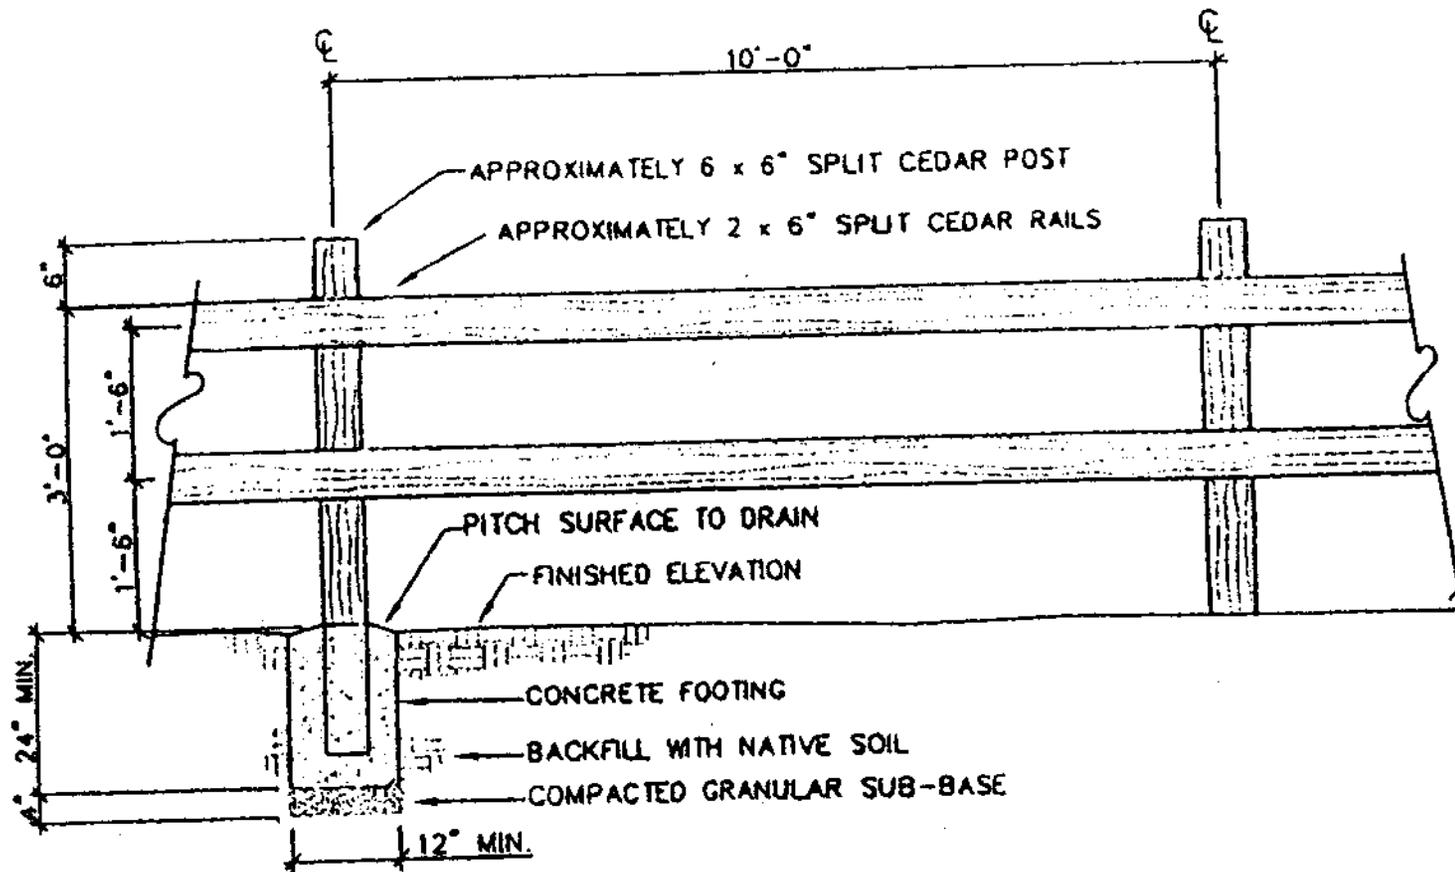

SPLIT RAIL FENCE DETAIL

NOT TO SCALE